

## NEW FOREST DISTRICT COUNCIL

### TEMPORARY ROAD CLOSURE B3078 HIGH STREET FORDINGBRIDGE

**NOTICE IS HEREBY GIVEN** that New Forest District Council, acting as agent to the traffic authority, Hampshire County Council, proposes to make an Order to allow water service connection works to be carried out, as follows:

**ROAD TO BE CLOSED:** That length of B3078 High Street Fordingbridge between its junction with Bridge Street and its junction with Shaftesbury Street.

#### ALTERNATIVE ROUTE

From the western point of closure west along B3078 via Alderholt and Cranborne to its junction with B3081 nr Edmondsham; southeast along B3081 via Verwood to its junction with A31 at Ringwood; northeast via A31 to its junction with A338; north along A338 Salisbury Road via Blashford and Ibsley to its junction with slip road to Fordingbridge; north and northwest via slip road to its junction with Bridge Street and Bridge Street to its junction with High Street; southwest via High Street to the eastern point of closure, and vice versa (except via Southampton Road and onslip to A338 for southbound traffic)


**PERIOD OF CLOSURE:** From 17<sup>th</sup> February 2020 for a period of 3 months or until completion of works whichever is sooner. Notwithstanding the above it is expected that the closure will be required for no longer than 5 days.

Reasonable facilities will be provided to allow access to adjacent premises while the work is being carried out.

If you have any queries please contact Bournemouth Water Tel: 01202 590059 or New Forest District Council's Transportation Section, Tel: 02380 285260, [traffic@nfdc.gov.uk](mailto:traffic@nfdc.gov.uk)

NFDC  
Transportation  
Appletree Court  
Beaulieu Road  
Lyndhurst  
SO43 7PA



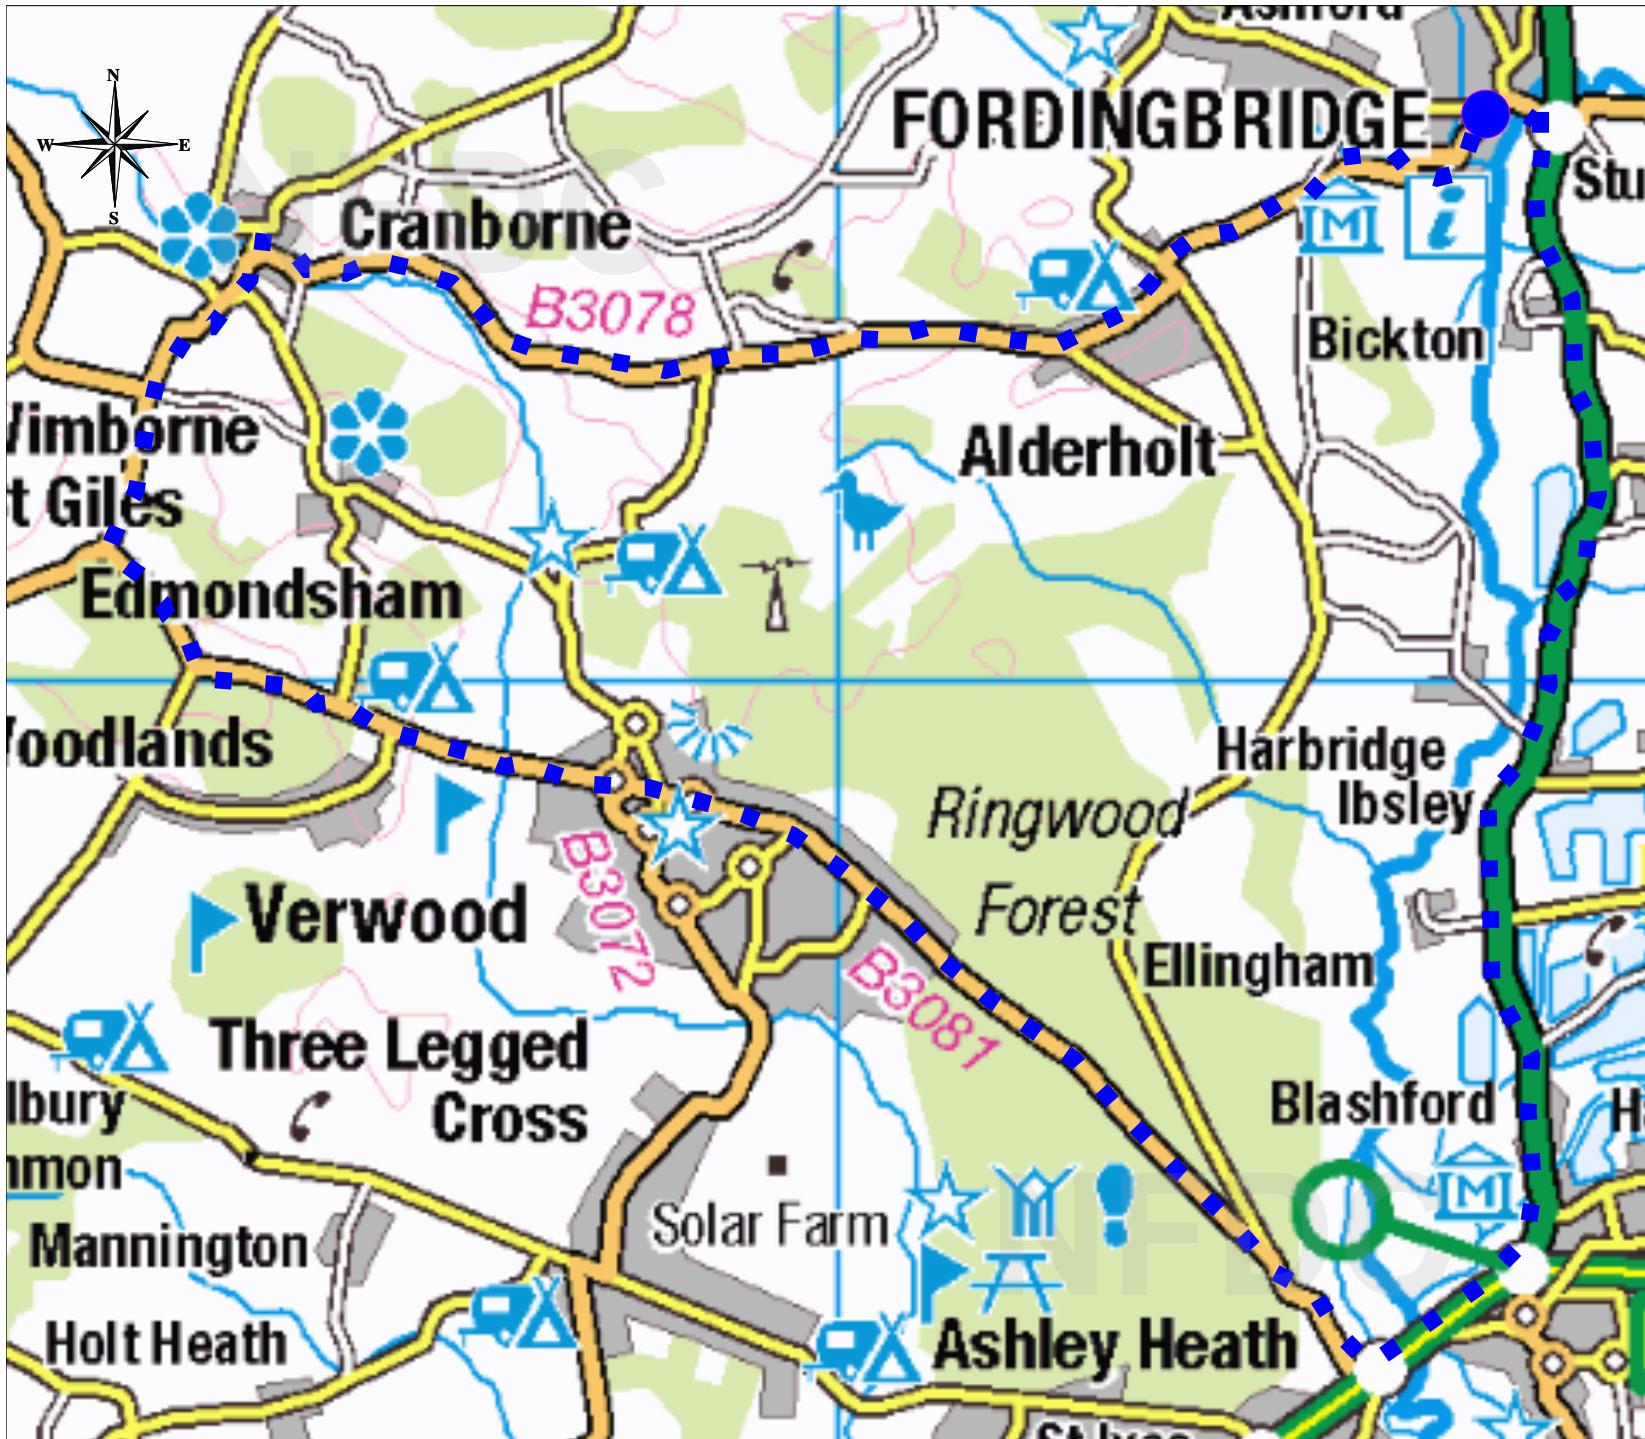

DRAWING No.		
REVISIONS		
Temporary Road Closure		
High Street Fordingbridge		
Location of closure		
●		
Alternative routes		
■ ■ ■		
© Crown copyright and database rights 2018 Ordnance Survey 100026220		
 <b>New Forest</b> DISTRICT COUNCIL Tel 023 8028 5000 <a href="http://www.newforest.gov.uk">www.newforest.gov.uk</a>		
SCHEME		
TITLE		
DATE	SCALE 1:56000	
DESIGNED	DRAWN	CHECKED
DRAWING NO.		