

- KEY**
- Phased Road Closures
 - Diversion Route
 - Access Only
 - - - - - Resident / Business Letter Drop Limits

WORKS BRIEF:

To resurface a failed footway and carry out drainage works in Salisbury Street, Fordingbridge


The footway works will be from Riverside Place to o/s Pembridge House south side and from Green Lane to o/s no.s 25 to 31 north side.

The drainage works will be from River Side Place to Green Lane

The works shall take place between 07.30 and 18.00.

Works will take up to 10 weeks to complete.

© Crown Copyright 2005HCC 100019180
 Reproduced from the Ordnance Survey map with the permission of the controller of Her Majesty's Stationery Office

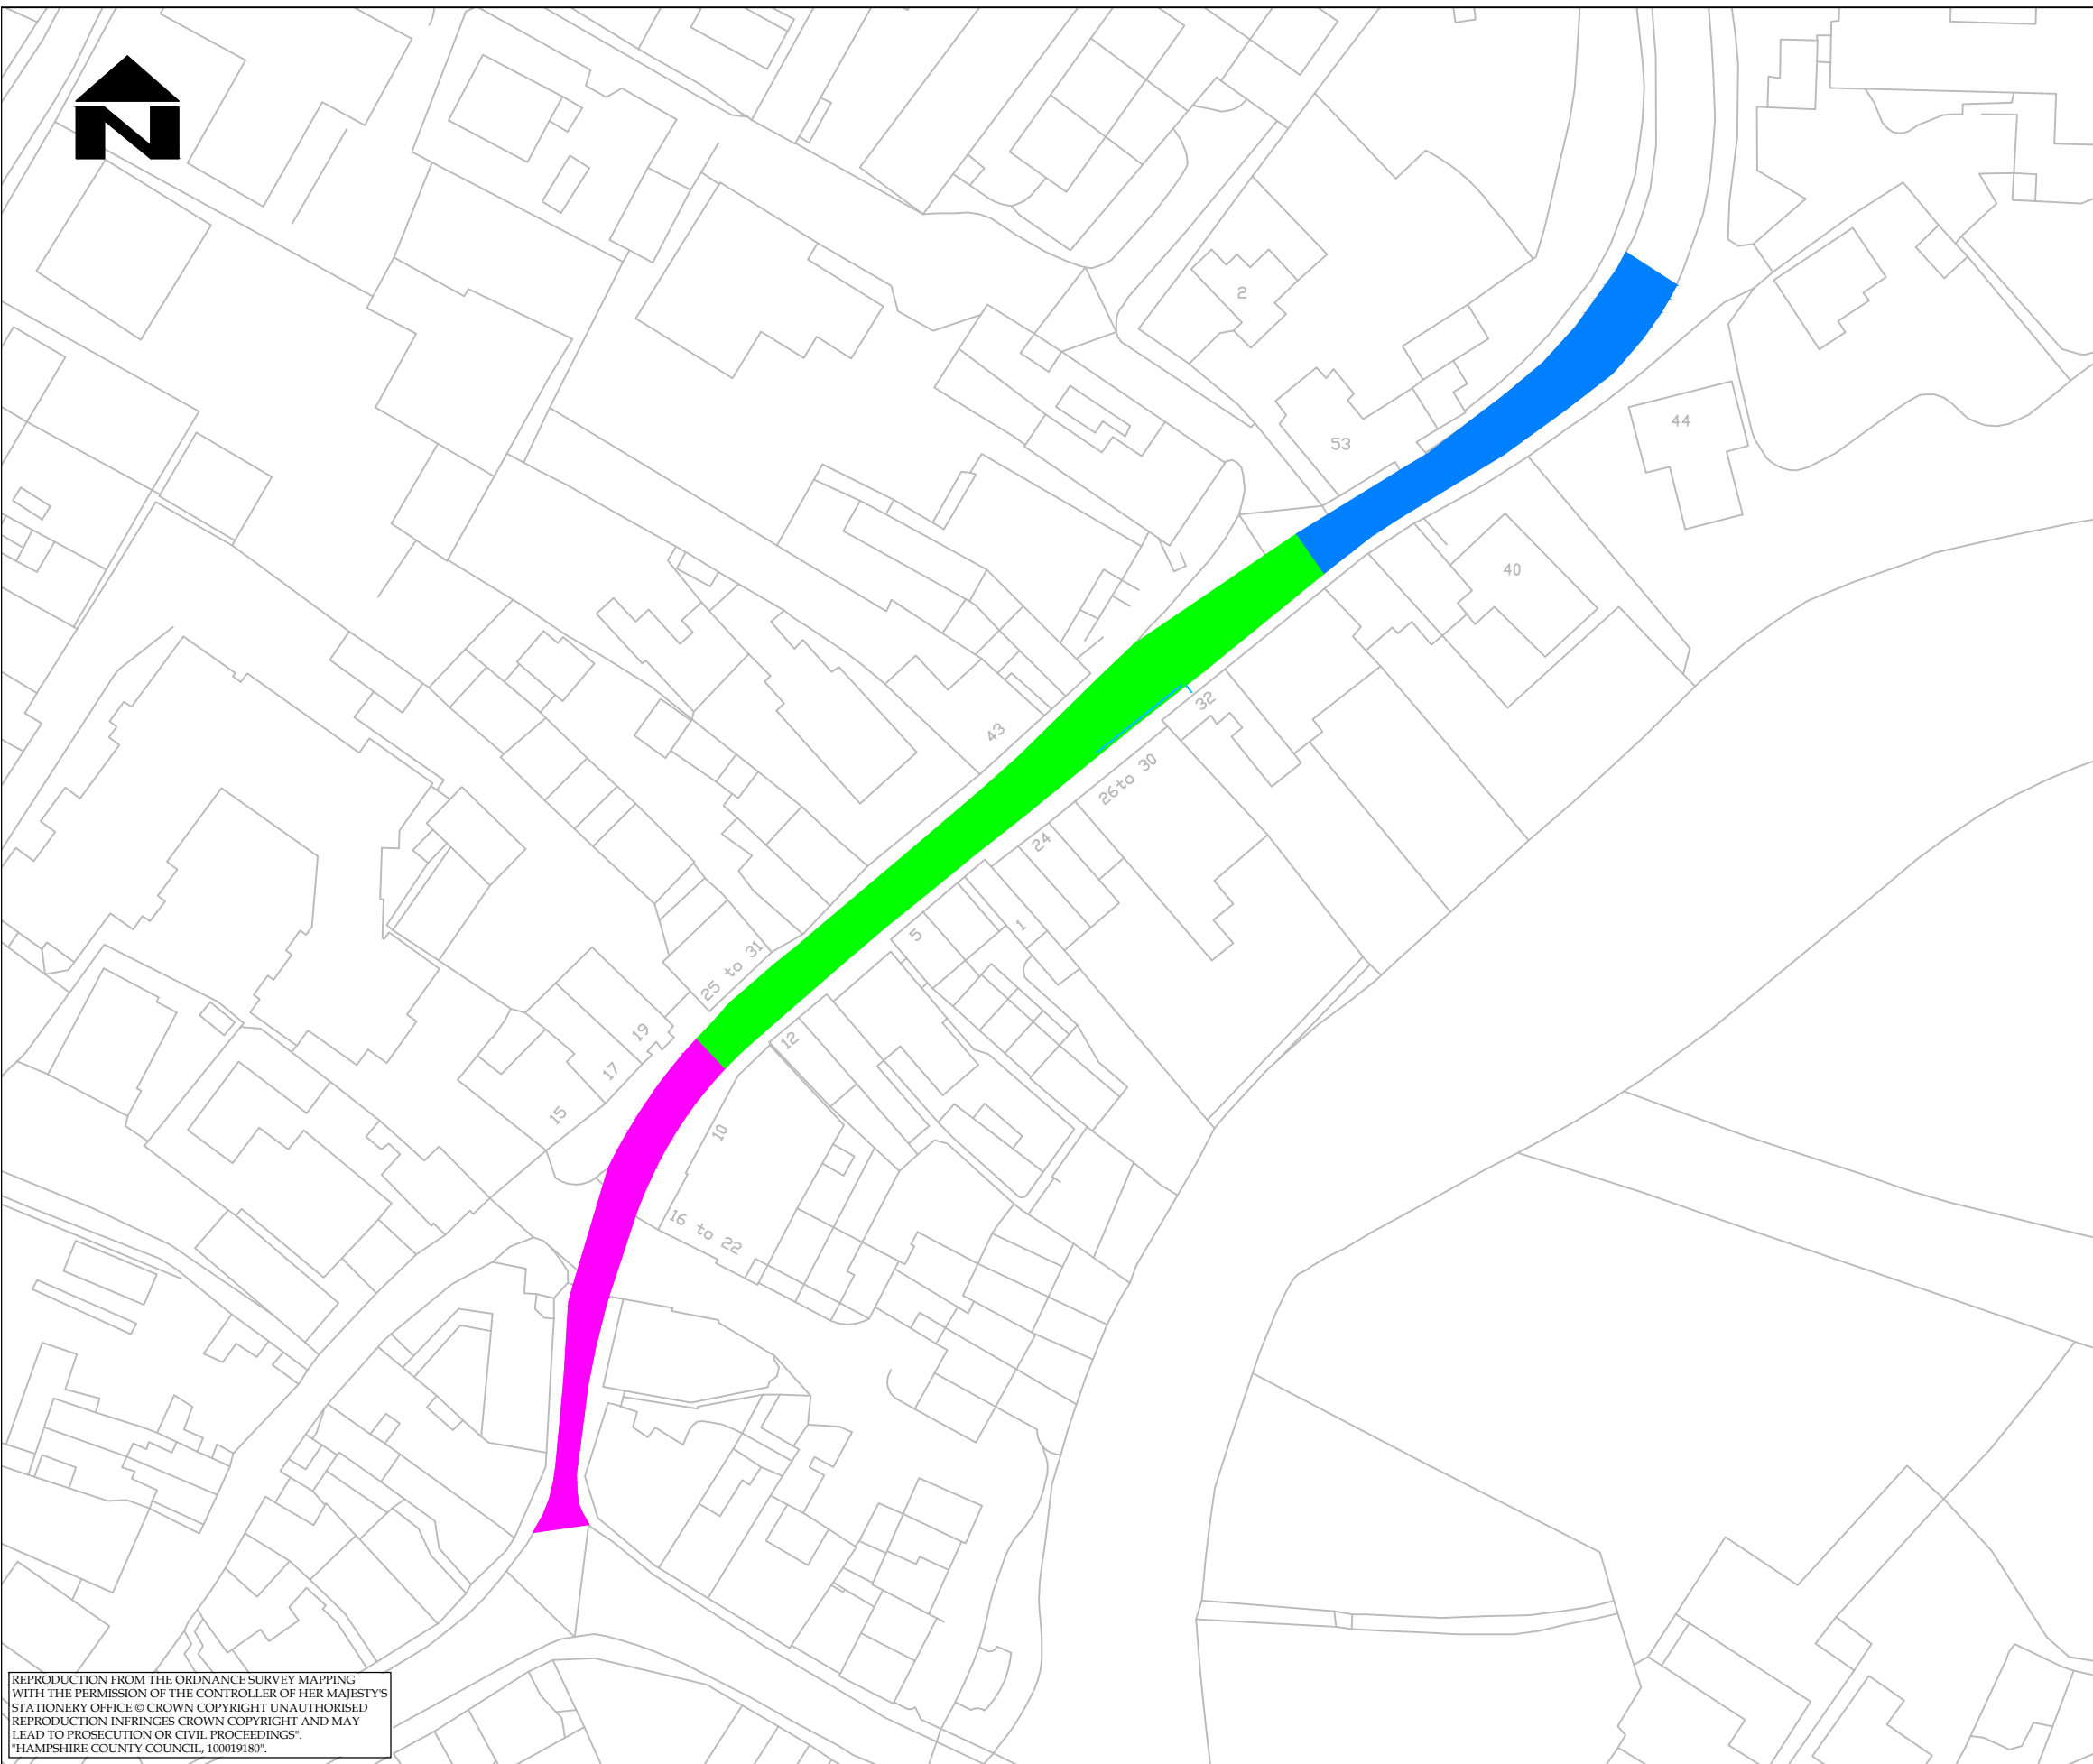

- Notes**
- TRAFFIC MANAGEMENT**
All traffic management shall comply with the Traffic Signs Manual Chapter 8 2009. For traffic management detail refer to drawing numbers NF948/007.
 - RESTRICTED HOURS**
The works on site are unrestricted.
 - PHASE 1**
For traffic management detail refer to drawing numbers NF948/007.
TOTAL AREA OF FOOTWAY FOR PHASE 1 = 136m².
 - PHASE 2**
For traffic management detail refer to drawing numbers NF948/007.
TOTAL AREA OF FOOTWAY FOR PHASE 2 = 12m². Plus drainage works.
 - PHASE 3**
For traffic management detail refer to drawing numbers NF948/007.
TOTAL AREA OF FOOTWAY FOR PHASE 3 = 246m². Plus drainage works.
 - SPEED LIMIT**
The speed limit of the road is 30mph.
 - CARRIAGEWAY WIDTH**
The minimum carriageway width is 5.5m. The average carriageway width is 5.8m.
 - FOOTWAY WIDTH**
The minimum footway width is 1.1m. The average footway width is 1.8m.

- Key:**
- Phase 1 (See note 3)
 - Phase 2 (See note 4)
 - Phase 3 (See note 5)

REPRODUCTION FROM THE ORDNANCE SURVEY MAPPING WITH THE PERMISSION OF THE CONTROLLER OF HER MAJESTY'S STATIONERY OFFICE © CROWN COPYRIGHT UNAUTHORISED REPRODUCTION INFRINGES CROWN COPYRIGHT AND MAY LEAD TO PROSECUTION OR CIVIL PROCEEDINGS. "HAMPSHIRE COUNTY COUNCIL, 100019180".

REV.	AMENDMENT	DATE	DRAWN	CHKD	APPD

CLIENT
HAMPSHIRE HIGHWAYS
OPERATION RESILIENCE 2021/2022

CONSULTANT

STUART JARVIS BSc DipTP FCIHT MRTPI, DIRECTOR OF ECONOMY, TRANSPORT & ENVIRONMENT.

 Certificate No. FS 21945

DRAWN	A.H
CAD	J.W
CHECKED	M.M
APPROVED	M.M

SCHEME SALISBURY STREET FORDINGBRIDGE		DRAWING TITLE PHASING PLAN	
SCALE @ A3 NTS	DATE 10/06/2021	SHEET No. 1 of 1	HCC CADplot: 12 Jul 2021 at 11:11am DRG No. NF948/006
			REV -

HCC CADfile: \\ENV\DATA\001\Operation Resilience\Autocad Working Drawings\Schemes\2019\NF948 - Salisbury Street_Fordingbridge\NF948 - Salisbury Street_Fordingbridge.dwg